


101/24

AND ASSOCIATES, INC.  
ENGINEERS  
SURVEYORS  

**BARRINGTON HEIGHTS**  
SITUATED IN THE SOUTHWEST 1/4 OF THE NORTHWEST 1/4 OF SECTION 36,  
TOWNSHIP 2 SOUTH, RANGE 1 EAST OF THE WILLAMETTE MERIDIAN  
CITY OF WEST LINN  
MAY, 1994  
SCALE 1"=100'

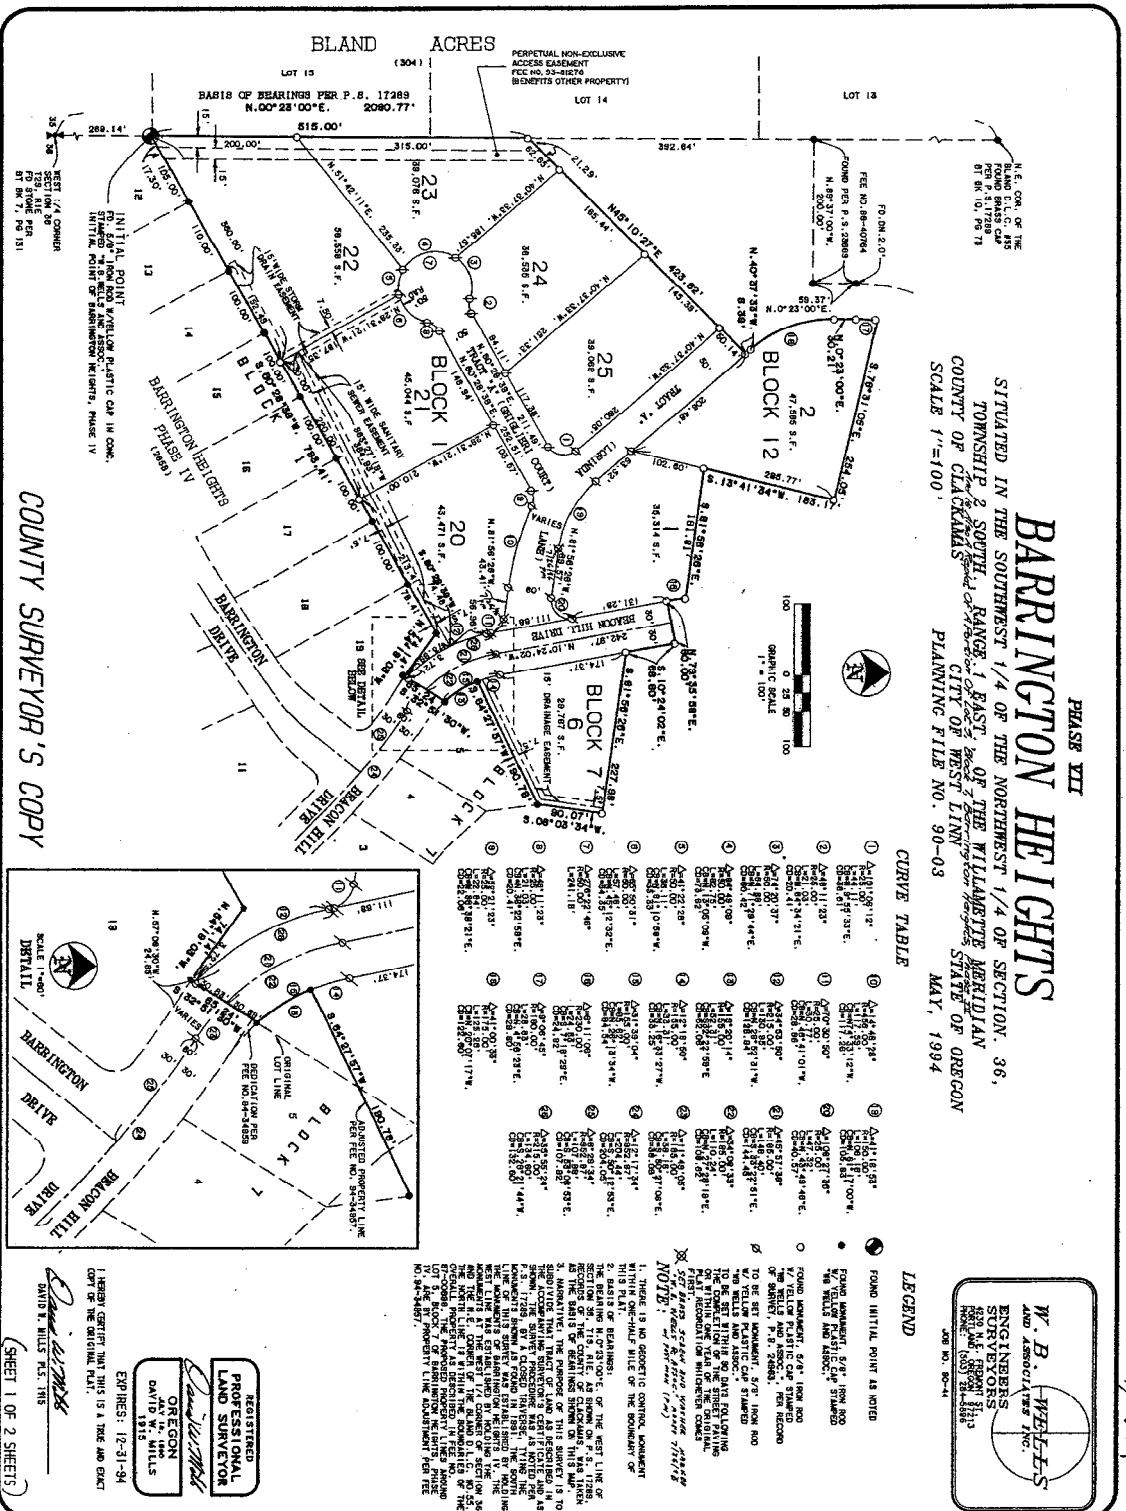

CURVE TABLE


LEGEND

- FOUND INITIAL POINT AS NOTED
NOTE



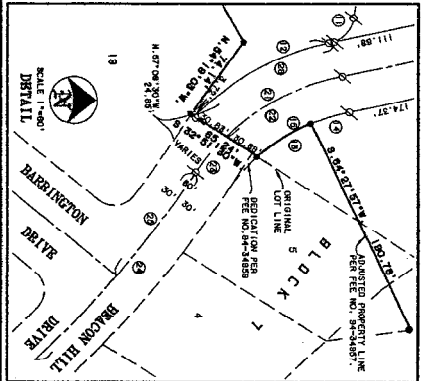

REGISTERED  
PROFESSIONAL  
LAND SURVEYOR  
OREGON  
DAVID W. HILLS  
1915

EXPIRES: 12-31-94

1 HEREBY CERTIFY THAT THIS IS A TRUE AND EXACT COPY OF THE ORIGINAL PLAT.

David W. Hills  
DAVID W. HILLS REG. ENG.

(SHEET 1 OF 2 SHEETS)

COUNTY SURVEYOR'S COPY

3112

